


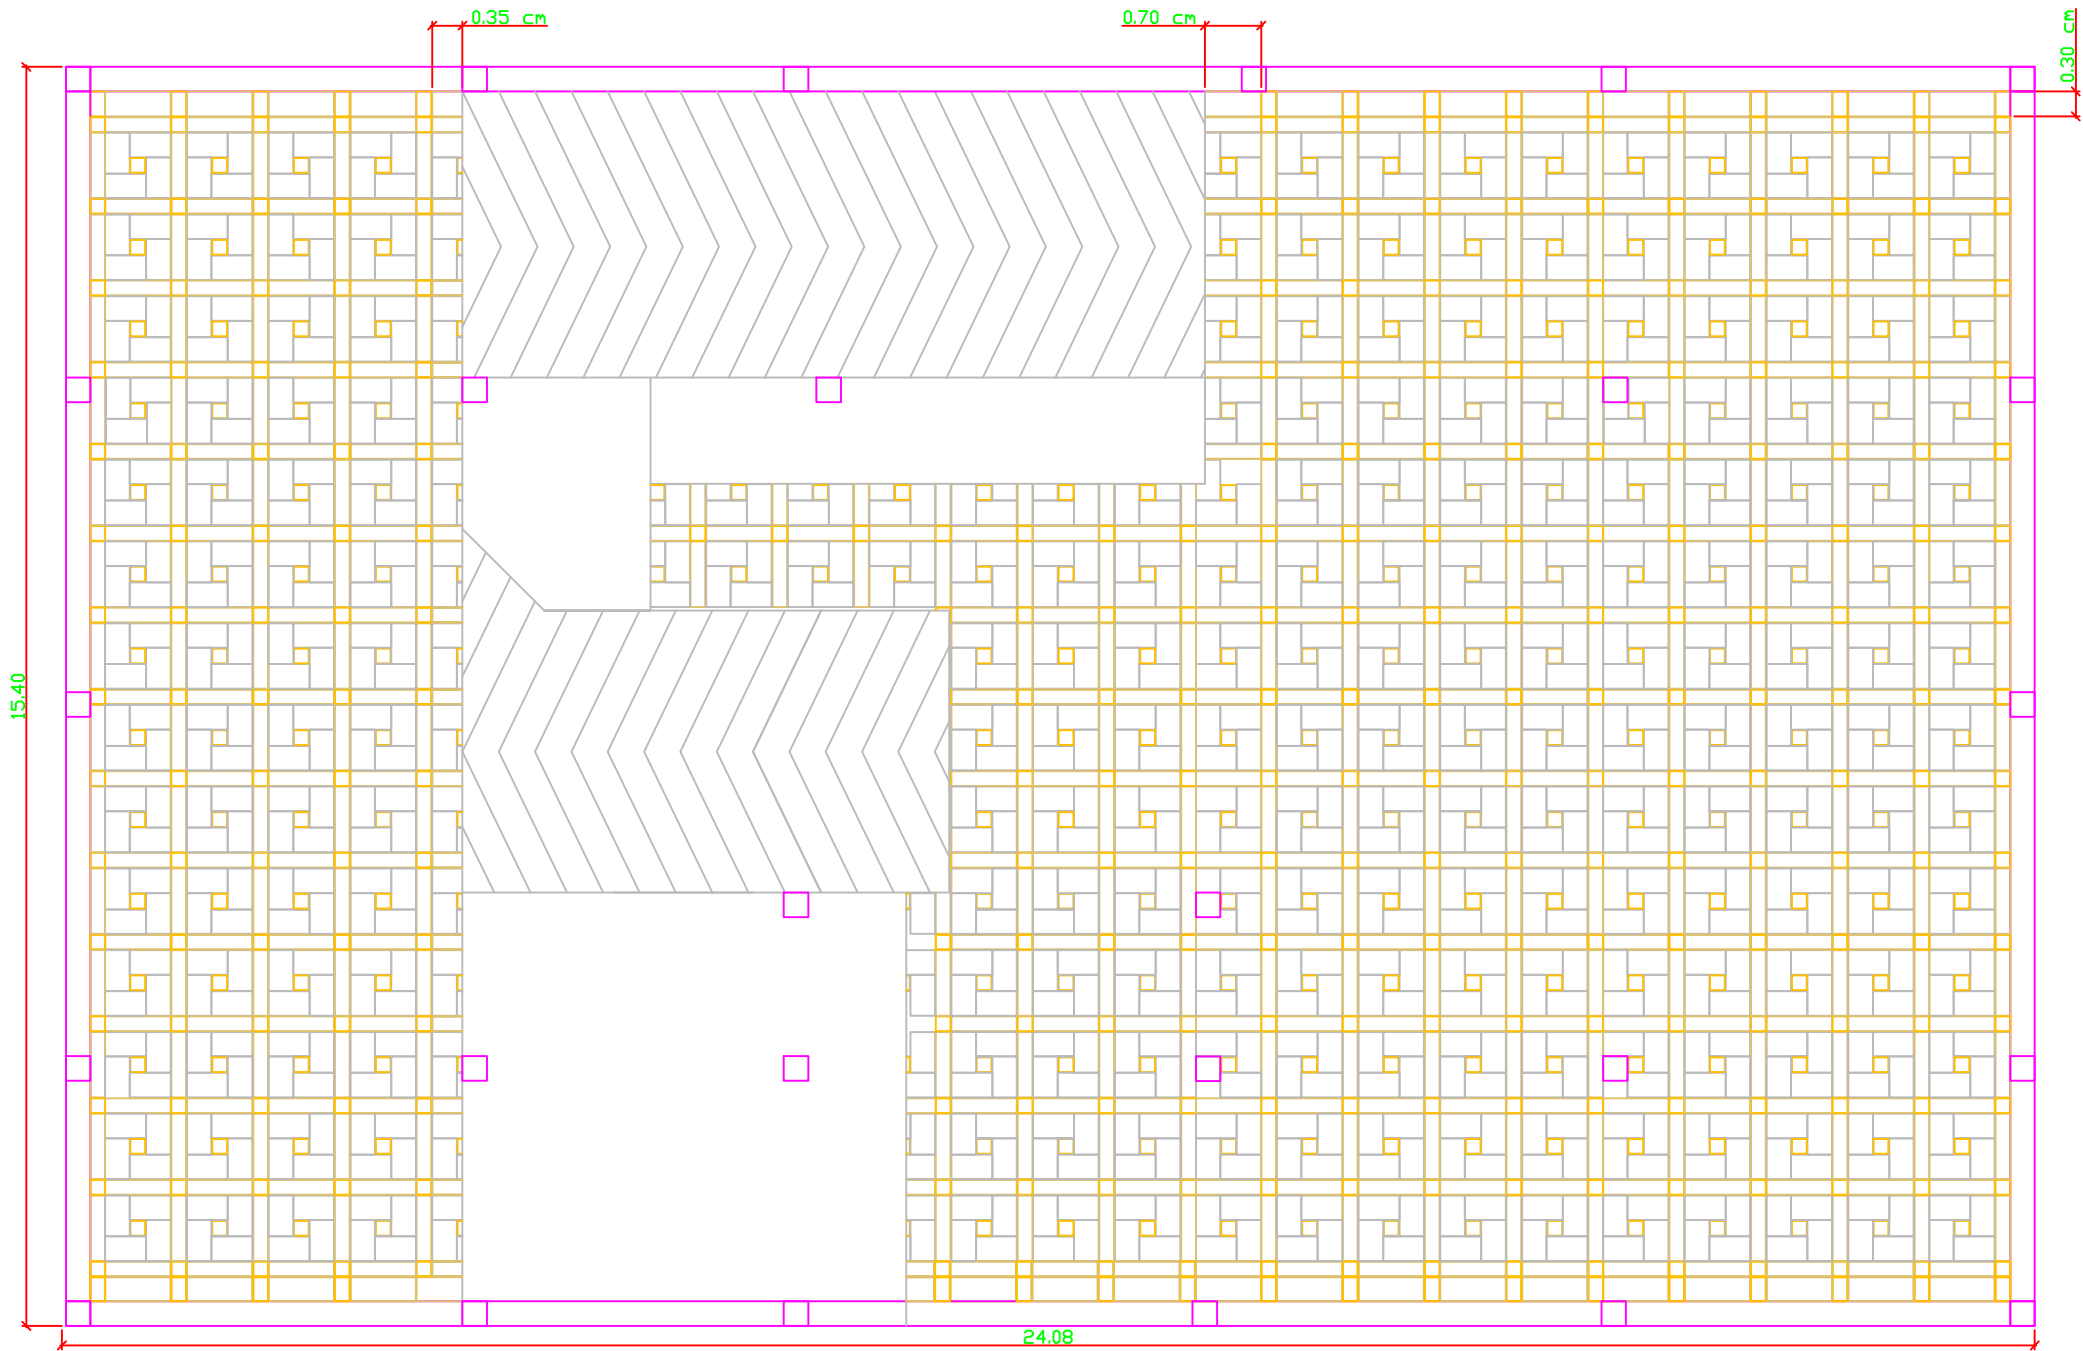

PROJECT No: 001	Discription: karlaj parking		SCALE: 1/100	CLIENT: 
DATE			ph. I	
1382/10/03	DESIGNED BY point designers	A-03		
1382/10/20	DRAWN BY ANSARI	RevitL BY	UNIT: METRIC	
1382/10/20	CHECKED BY ANSARI	FIELD: Architectural		
1382/10/20	APPROVED BY ANSARI	mr.pishbin		

